

THE RURAL MUNICIPALITY OF MARQUIS No. 191

BYLAW No. 1/12

A BYLAW TO AMMEND BYLAW No. 3/93 KNOWN AS THE ZONING BYLAW

The Council of the Rural Municipality of Marquis No. 191, in the Province of Saskatchewan, enacts to amend Bylaw No. 3/93 as follows:


1. The Zoning District Map referred to in Section 3 of Part IV –ZONING DISTRICTS is amended by rezoning from A-Agricultural District to LD-Lakeshore Development all the land shown within the bold dashed line on the attached plan of proposed subdivision dated November 06, 2011, and signed by Suresh Reajakumar, Saskatchewan Land Surveyor, which forms a part of the bylaw.
2. This Bylaw shall come into force and take effect when approved by the Minister.



REEVE



ADMINISTRATOR

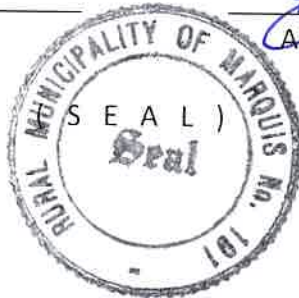


Certified a true copy of Bylaw No. 1/12
Adopted by resolution of the Council of
The Rural Municipality of Marquis No. 191
At a duly called meeting of Council held on
April 10, 2012.



Reeve



Administrator

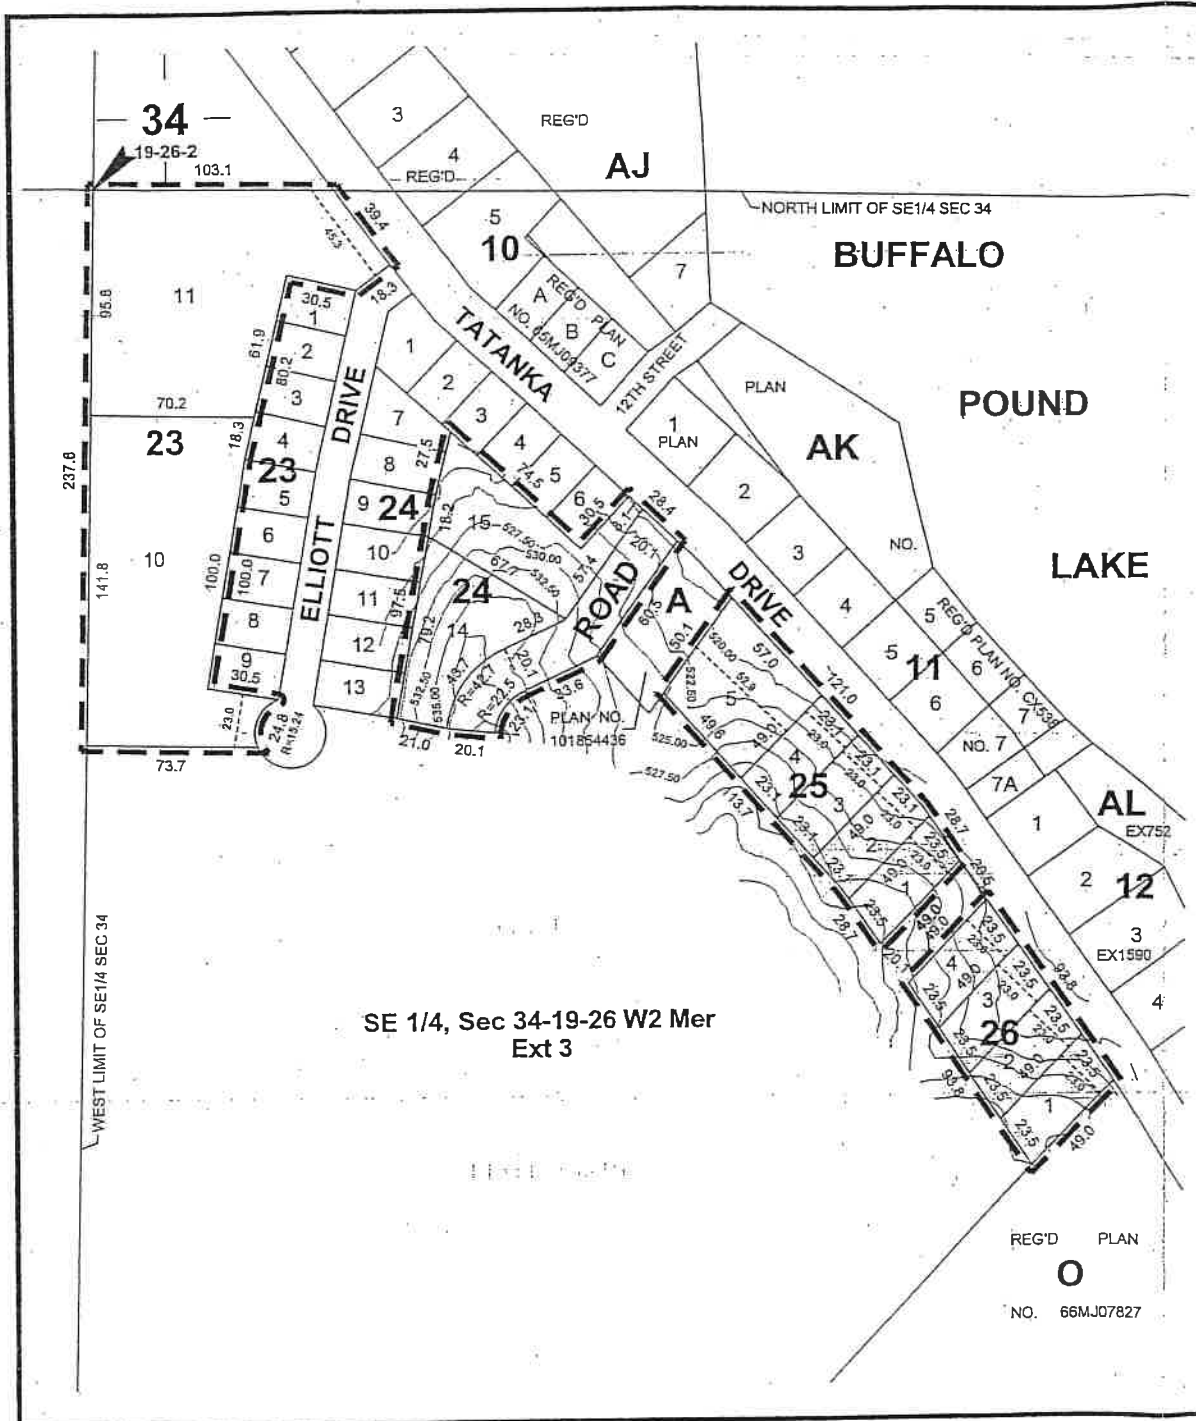

PLAN OF PROPOSED SUBDIVISION
OF PART OF
SE1/4 SEC 34, TWP 19, RGE 26, W2 Mer
IN THE
R.M. OF MARQUIS No. 191
SASKATCHEWAN
2011

SCALE = 1: 2500

- NOTES:
- MEASUREMENTS ARE IN METRES AND DECIMALS THEREOF.
 - SOME MEASUREMENTS ARE APPROXIMATE AND MAY DIFFER FROM THE FINAL PLAN OF SURVEY BY AS MUCH AS 1.0%.
 - PORTION TO BE APPROVED IS OUTLINED WITH A BOLD DASHED LINE AND CONTAINS 3.75 ha (9.25 ac)

Nov-06-2011
 DATE

S. Poyshman
 SASKATCHEWAN LAND SURVEYOR

